


WARDROBE CABINET DOORS - 11 LEAVES TOTAL

CORES OF 3/4" MDF

EACH LEAF TO BE PREPPED FOR 3
BLUM "INSERTA" HINGES, SUPPLIED
BY CUSTOMER (LOCATIONS TO FOLLOW)

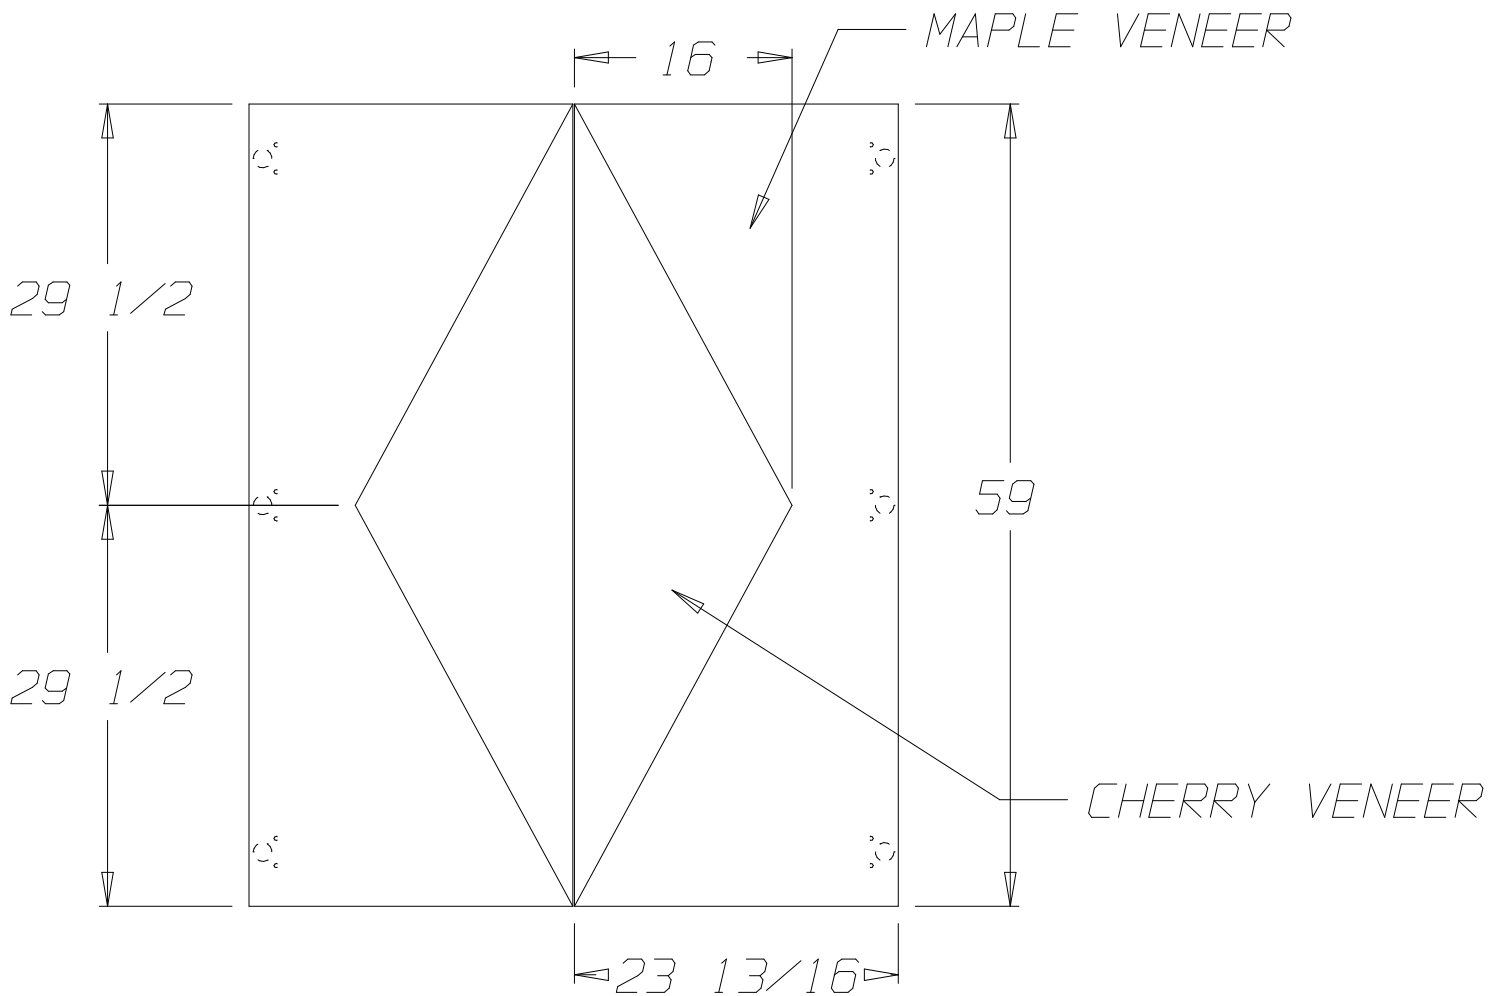

EDGE BAND WITH MAPLE VENEER,
EXCEPT USE CHERRY AT MATING EDGES,
VENEER ENTIRE BACK WITH MAPLE

FIVE PAIRS REQUIRED AS SHOWN

ONE SINGLE REQUIRED, NO CHERRY VENEER,
ALL MAPLE